


# Worthing Crematorium

## Kingswood Chapel:

- Comfortable seating for 160 people
- Standing space for an additional 60 people

## Muntham Chapel:

- Comfortable seating for 74 people
- Standing space for an additional 40 people

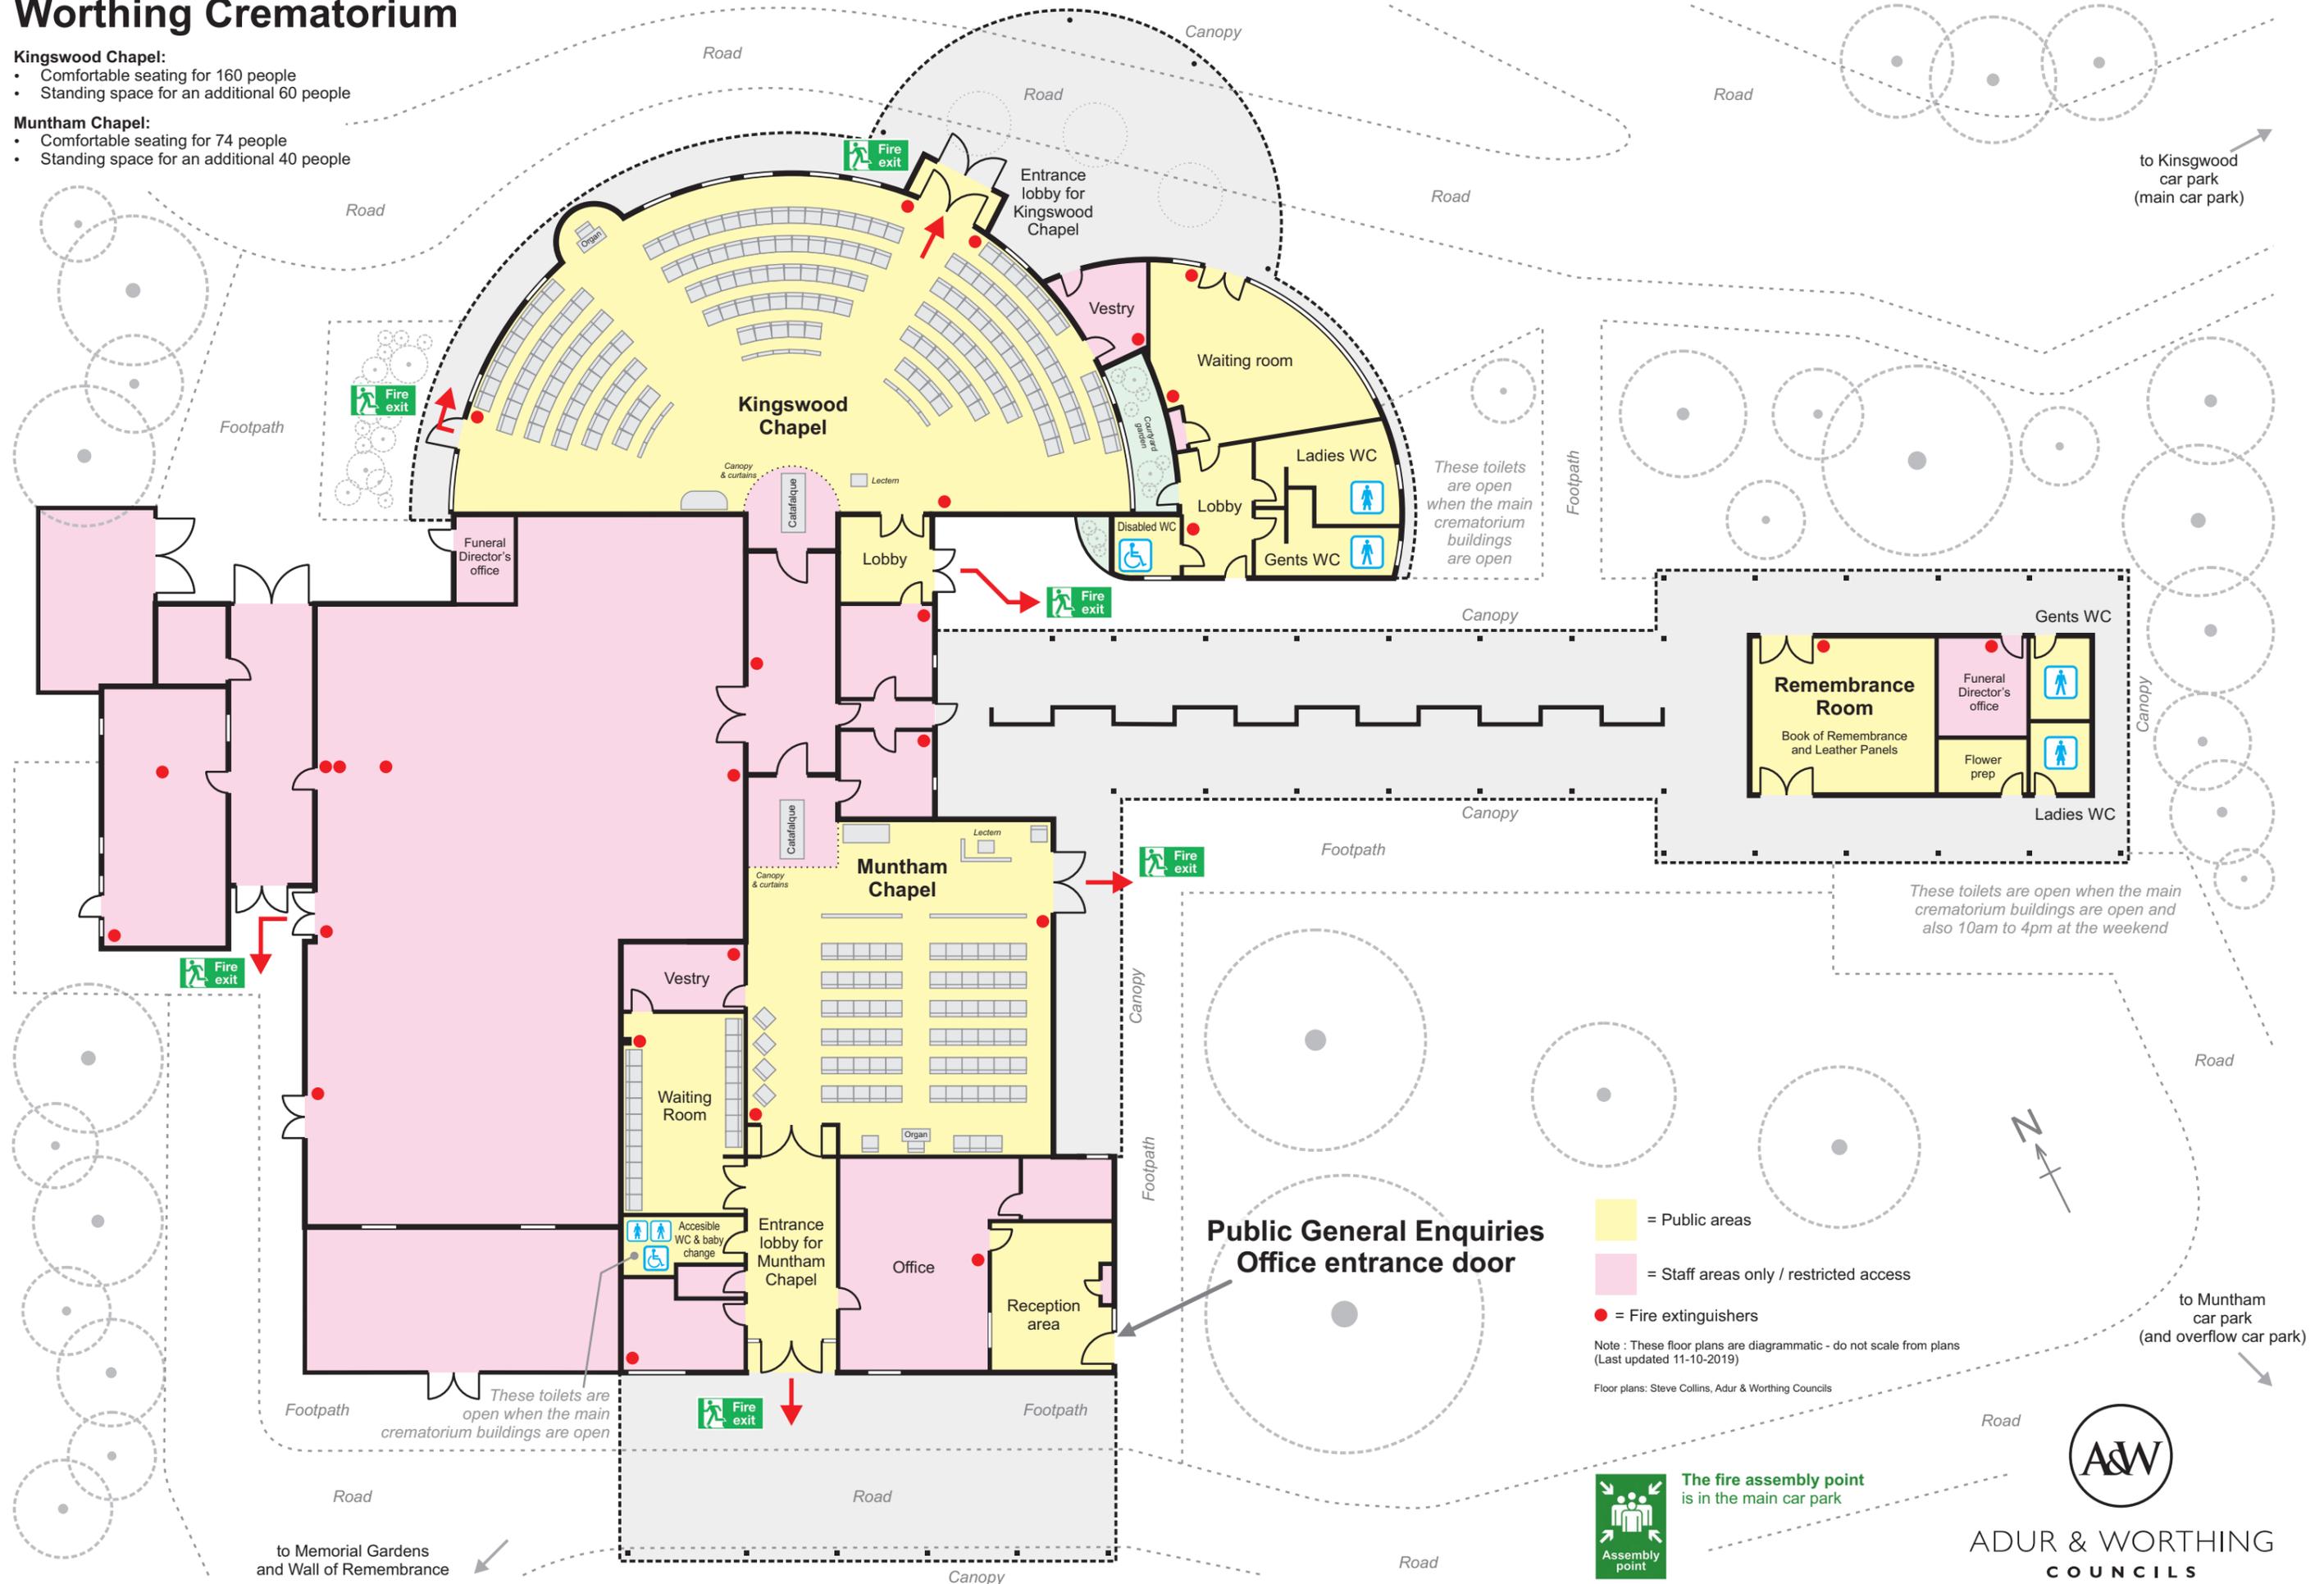

to Kingswood car park (main car park)

These toilets are open when the main crematorium buildings are open

These toilets are open when the main crematorium buildings are open and also 10am to 4pm at the weekend

to Muntham car park (and overflow car park)

- = Public areas
- = Staff areas only / restricted access
- = Fire extinguishers

Note : These floor plans are diagrammatic - do not scale from plans (Last updated 11-10-2019)

Floor plans: Steve Collins, Adur & Worthing Councils



The fire assembly point is in the main car park



ADUR & WORTHING COUNCILS